



5 Perry Street Lilyfield NSW

4 2 2


Combining the period character and freshly renovated contemporary space which creates a family home of style, substance and effortless entertaining in this beautiful Bungalow located in one of Lilyfield's finest positions. Perfectly designed to maximize space and comfort, this four bedroom free-standing home is located just moments to CBD transport, trendy cafes and eateries, Leichhardt Aquatic Centre, The Bay Run and Orange Grove Markets.

- = Three/four bedrooms, two with built-in wardrobes
- = Stylish and modern granite kitchen with stainless steel appliances and plenty of storage
- = Open plan living and dining leading to a paved and manicured fenced yard, perfect for entertaining
- = Tiled stylish bathroom, air-conditioning and garden shed
- = Internal laundry facilities include second shower and W/C
- = High ornate ceilings and polished timber flooring

Land Size : 220 sqm
View : <https://www.trueproperty.com.au/sale/nsw/inner-west/lilyfield/residential/house/5904746>



Michael Catalano
8507 2444

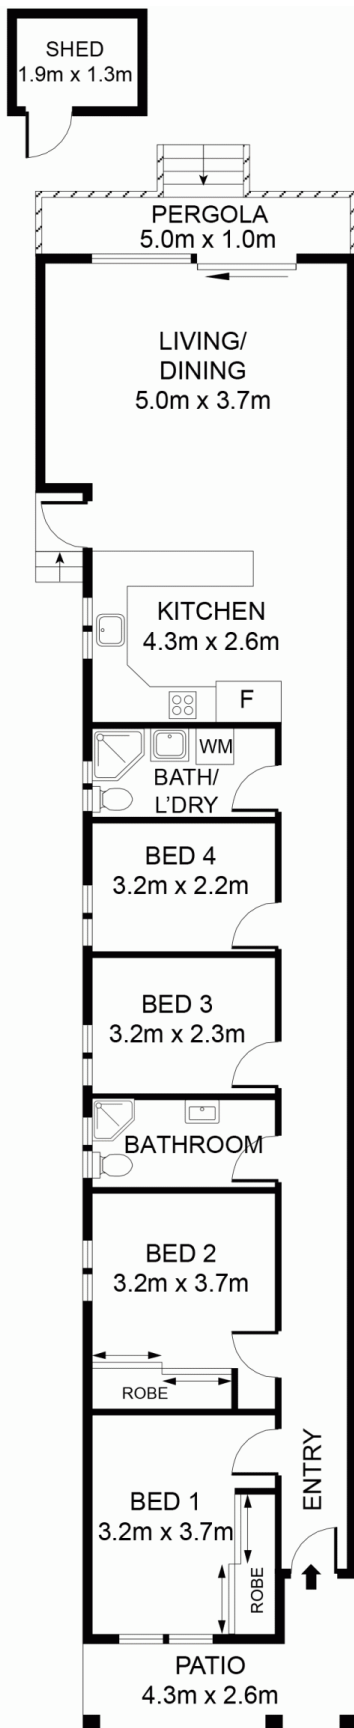

5 Perry Street, Lilyfield

DISCLAIMER: 3D Property View accepts no liability for the accuracy of details contained within our floor plans. All plans are drawn and also checked to the best of our ability, however information contained in our floor plans such as area calculations are approximate, and have not been surveyed or drawn to scale. Our floor plans are for representational purposes only and should be used as such. Do not attempt to refer to our floor plans for structural or detailed information.