

38/187 Cleveland Street Redfern NSW

2  1  1 

Nestled on the fringe of Redfern and Alexandria and positioned on the fifth floor of one of the most sought after buildings in the area, (The Strawberry Hills Apartments) lies this stunning two bedroom recently renovated apartment. Located within walking distance to Sydney Uni, Broadway Shopping Centre and all amenities including transport into the CBD right at your doorstep.


- = Two double bedrooms, main with built in wardrobe
- = One modern bathroom including spa bath
- = One secure car space
- = Modern kitchen with granite benchtops and dishwasher
- = Huge open plan living and dining leading to an entertainers balcony with amazing city skyline views
- = Internal laundry with second W/C

DISCLAIMER: This advertisement contains information

Price : = Sold prior to auction
Land Size : 94 sqm
View : <https://www.trueproperty.com.au/sale/nsw/eastern-suburbs/redfern/residential/apartments/6631712>



Michael Catalano
8507 2444

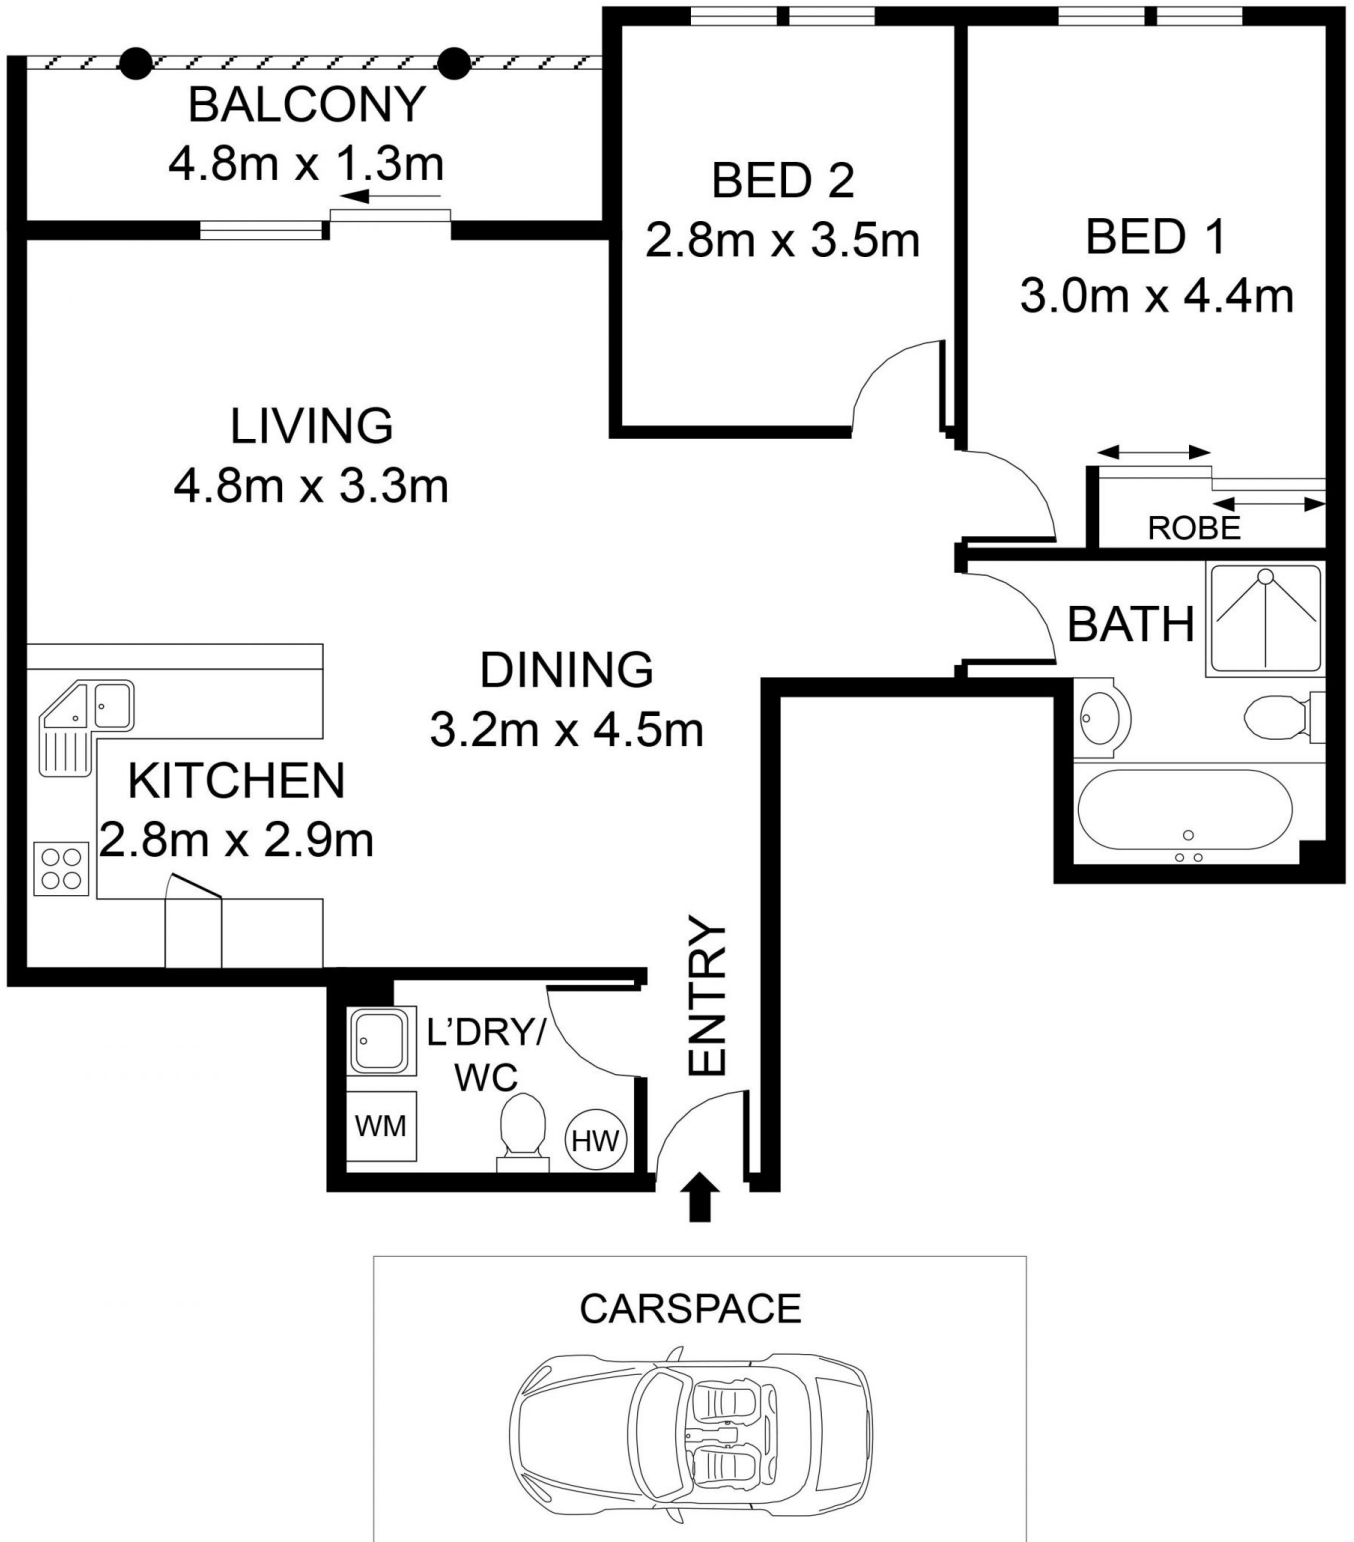

38/187 Cleveland Street, Redfern



DISCLAIMER: 3D Property View accepts no liability for the accuracy of details contained within our floor plans. All plans are drawn and also checked to the best of our ability, however information contained in our floor plans such as area calculations are approximate, and have not been surveyed or drawn to scale. Our floor plans are for representational purposes only and should be used as such. Do not attempt to refer to our floor plans for structural or detailed information.