



1/85 Alt Street Ashfield NSW

2 1 1


Perfectly positioned on the border of Ashfield and Haberfield comes this spacious and perfectly maintained property in a quiet and immaculately maintained complex. Offering endless amounts of natural light and expansive open plan interiors. Located in one of Ashfield's finest and sought after streets, within walking distance to transport, local shops, respected schools and Ashfield Swimming pools.

- = Two great sized bedrooms, main with wardrobe
- = One tiled bathroom with separate bath and shower
- = Secure lock up garage
- = Open plan living and dining areas
- = Large updated kitchen with plenty of cooking space
- = Two generous balconies
- = Internal laundry
- = Secure complex

Price : Auction - Pre-offers considered
Land Size : 95 sqm
View : <https://www.trueproperty.com.au/sale/nsw/inner-west/ashfield/residential/unit/5367875>



Michael Catalano
8507 2444

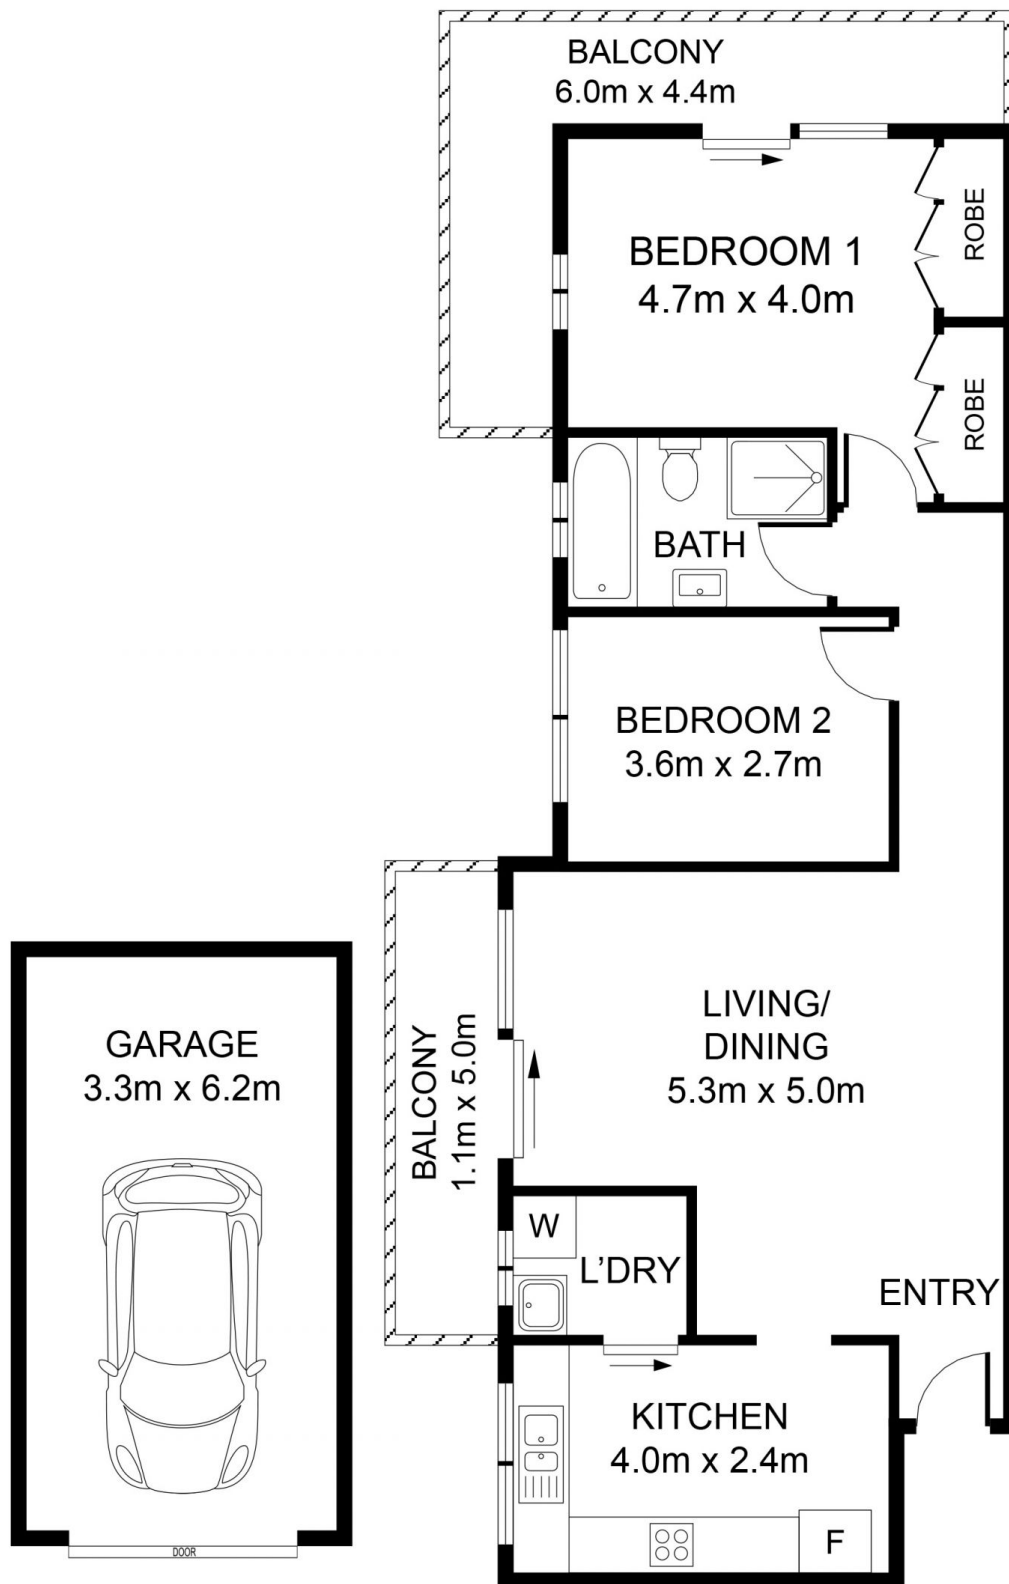

1/85 Alt Street, Ashfield

DISCLAIMER: 3D Property View accepts no liability for the accuracy of details contained within our floor plans. All plans are drawn and also checked to the best of our ability, however information contained in our floor plans such as area calculations are approximate, and have not been surveyed or drawn to scale. Our floor plans are for representational purposes only and should be used as such. Do not attempt to refer to our floor plans for structural or detailed information.